




PERMANENT POST SYSTEMS

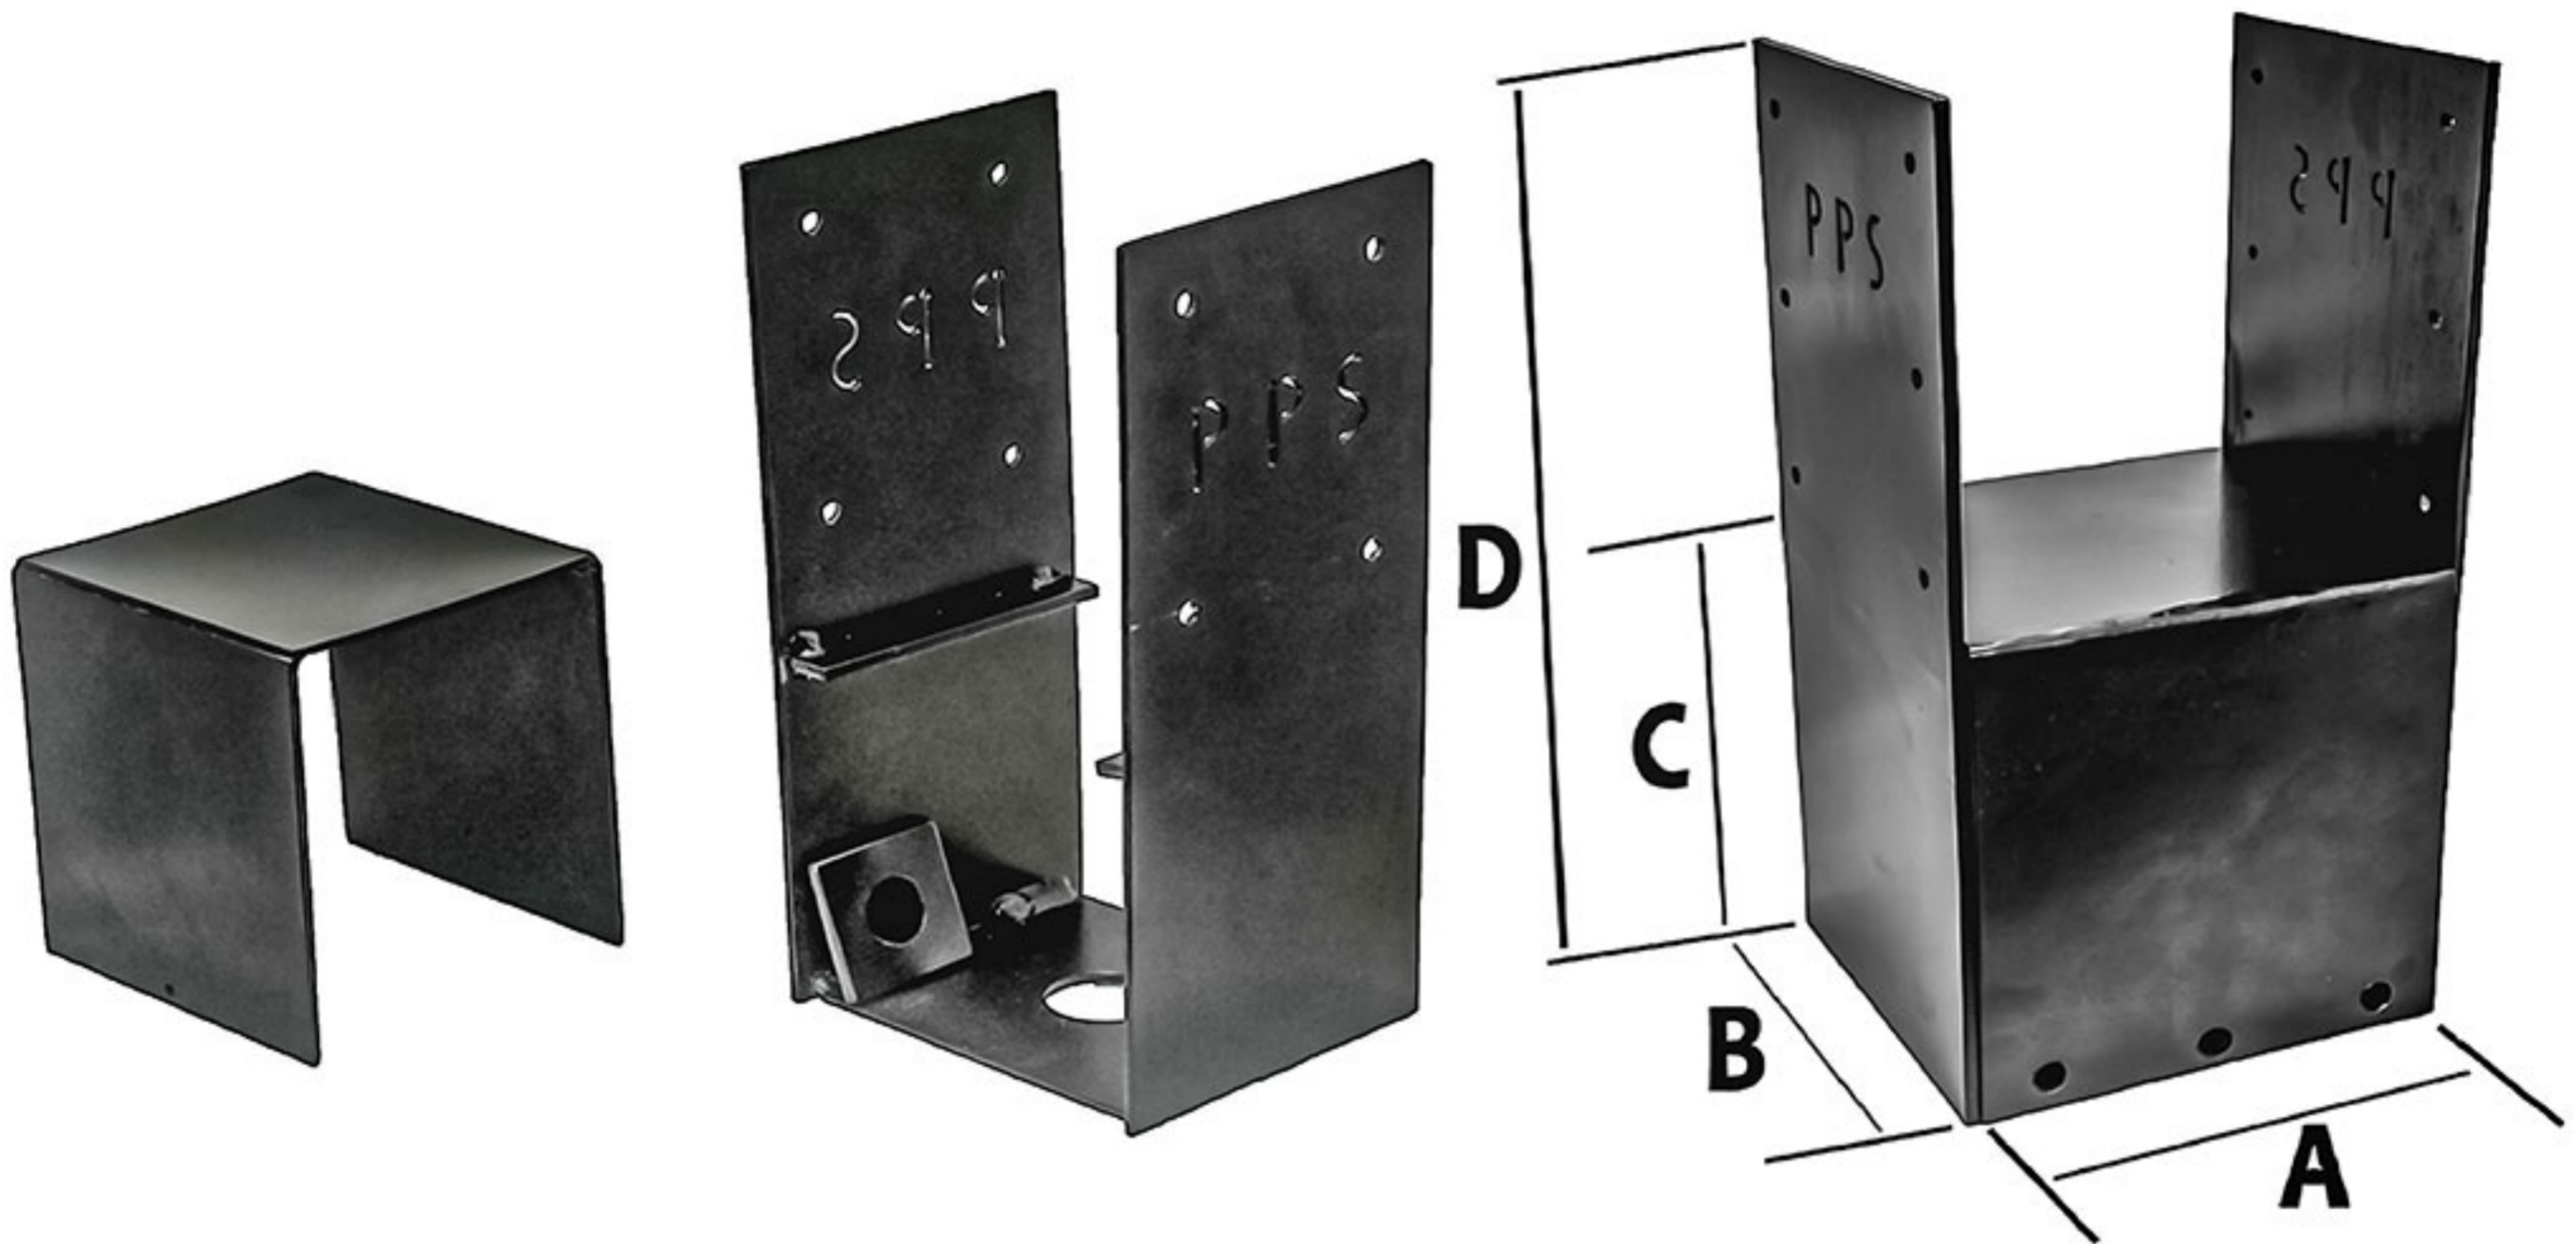

The MPB porch line bracket was designed to install on top of your footing or sonotube keeping you column elevated in the air so you can pour your concrete slab around the bracket rather than using unsightly flashing's around your column. The brackets are powder coated architectural black so your bracket will have a great look years to come!

Model & SKU #	Steel Thickness	Bracket Dimension				Fasteners		Allowable Loads		Washer Size
		"A"	"B"	"C"	"D"	Anchor	Column	Uplift	Gravity	
MPB 4-6	1/8"	4 1/4"	5"	6"	12"	1/2"	4 - 1/4"X2" SDS	1450	12000	2"
MPB 6-6	1/8"	5 1/4"	5"	6"	12"	1/2"	4 - 1/4"X2" SDS	1450	18900	2"
MPB 6-6	1/8"	5 5/8"	5"	6"	12"	1/2"	4 - 1/4"X2" SDS	1450	18900	2"
MPB 6-8	1/8"	5 1/4"	7"	6"	12"	1/2"	4 - 1/4"X2" SDS	1450	27700	2"
MPB 6-10	1/8"	5 1/4"	9"	6"	12"	1/2"	6 - 1/4"X2" SDS	1450	31700	2"
MPB 6-12	1/8"	5 1/4"	11"	6"	12"	1/2"	8 - 1/4"X2" SDS	1450	38600	2"
MPB 8-8	3/16"	7 1/4"	7"	8"	16"	1/2"	6 - 1/4"X3" SDS	2825	32800	2"
MPB 8-10	3/16"	7 1/4"	9"	8"	16"	1/2"	9 - 1/4"X3" SDS	2825	41900	2"
MPB 8-12	3/16"	7 1/4"	11"	8"	16"	1/2"	12 - 1/4"X3" SDS	2825	50900	2"
MPB 10-10	1/4"	9 1/4"	9"	10"	20"	3/4"	9 - 1/4"X3" SDS	2825	53400	3"
MPB 10-12	1/4"	9 1/4"	11"	10"	20"	3/4"	12 - 1/4"X3" SDS	2825	65000	3"
MPB 12-12	1/4"	11 1/4"	11"	12"	24"	3/4"	12 - 1/4"X3" SDS	2825	79000	3"
Custom										

Custom sized brackets can be ordered. When ordering fill out the custom line above

www.permanentpostsystems.com